


GROUNDHOG ANCHOR AND SUPPORT SYSTEMS			
RECOMMENDED DESIGN LOADS			
ANCHOR TYPE MODEL NO.	SHAFT LENGTH	FLIGHT AUGER DIAM.	ALLOWABLE LOAD (LBS)
12/12	12'-0"	12"	5000
8/12	8'-0"	12"	5000
8/9	8'-0"	9"	3000
6/8	6'-0"	8"	2000

Notes:

- Ultimate loads were based on a vertical applied load that created a 0.1 inch displacement.
National Testing Laboratories Limited, report date June 07, 2010.
- Piles have been tested according to the requirements of ASTM D1143.
- Piles comply to the requirements of:
 - Clause 4.2.3.8 (1)
 - Sentence 4.2.3.10 (1)
 - Sentence 4.2.4.1 (1)
 - Sentence 9.4.1.1 (1)(c)(i)
of the Manitoba Building Code (2024)
- Safety factor applied to ultimate load=2.
- Test soil type was firm to stiff clay – (1500 psf bearing capacity)
- Loads values will have to be revised for different soil conditions.
Engineer to be contacted if site soil conditions are not firm to stiff clay or dense sand
Engineer shall be retained to calculate the loads being applied.
- Site specific field modifications to be undertaken by registered installers of Groundhog Anchors only.

CERTIFICATION APPLICABLE FOR JUNE 2026 – JUNE 2027

WOLFROM ENGINEERING LTD CONSULTING ENGINEERS 345 WARDLAW AVENUE WINNIPEG, CANADA R3L 0L5 (204) 452-0041 FAX: 284-8680 E-Mail: info@wolfromeng.com	DATE JUNE 10, 2026	SEAL 
	SCALE AS NOTED	
	JOB TITLE DESIGN CRITERIA GROUNDHOG ANCHOR AND SUPPORT SYSTEMS NEW ORDER ENTERPRISES	

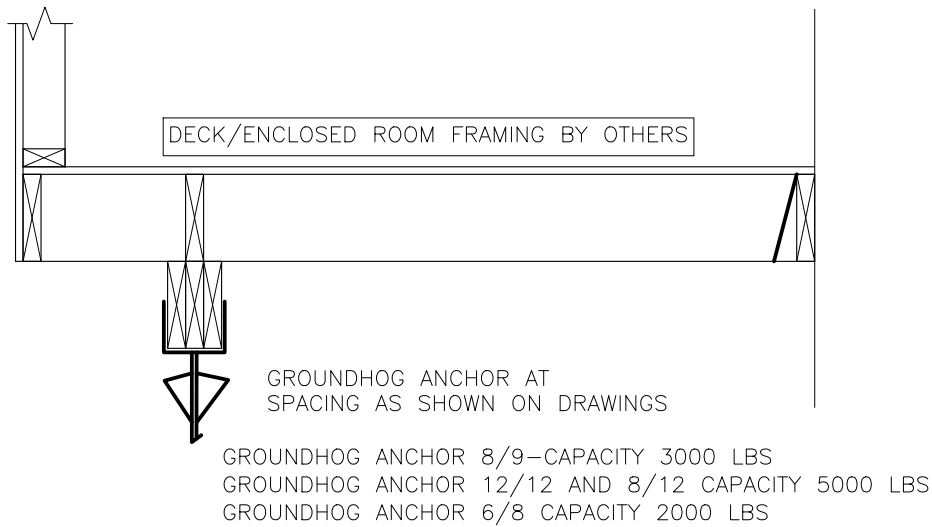

General Notes:

This sketches and drawings are not site specific.
Soil conditions may vary from site to site. Building
authorities will require site specific drawings.
The Engineer has not been retained to provide drawings or supervision.

GROUNDHOG ANCHOR TO BE INSTALLED IN FIRM TO STIFF CLAY OR DENSE SAND

NOTE:

FRAMING SHOWN ON SECTION IS A GENERAL ASSEMBLY ONLY AND IS NOT MEANT FOR
CONSTRUCTION. REFER TO LOCAL BUILDING CODES OR DRAWINGS FOR FRAMING SPECS AND
GROUNDHOG SPACING.

CERTIFICATION APPLICABLE FOR JUNE 2026 – JUNE 2027

WOLFROM ENGINEERING LTD CONSULTING ENGINEERS 345 WARDLAW AVENUE WINNIPEG, CANADA R3L 0L5 (204) 452-0041 FAX: 284-8680 E-Mail: info@wolfromeng.com	DATE JUNE 10, 2026	SEAL
	SCALE AS NOTED	
	FILE NO. W26157	
JOB TITLE TYPICAL CROSS SECTION GROUNDHOG ANCHOR AND SUPPORT SYSTEMS NEW ORDER ENTERPRISES	DRAWING NO. SK-2	